



Barrio de San Pablo, Sevilla, Spain

37.393618 N
5.969496 W

Zone of
Intervention

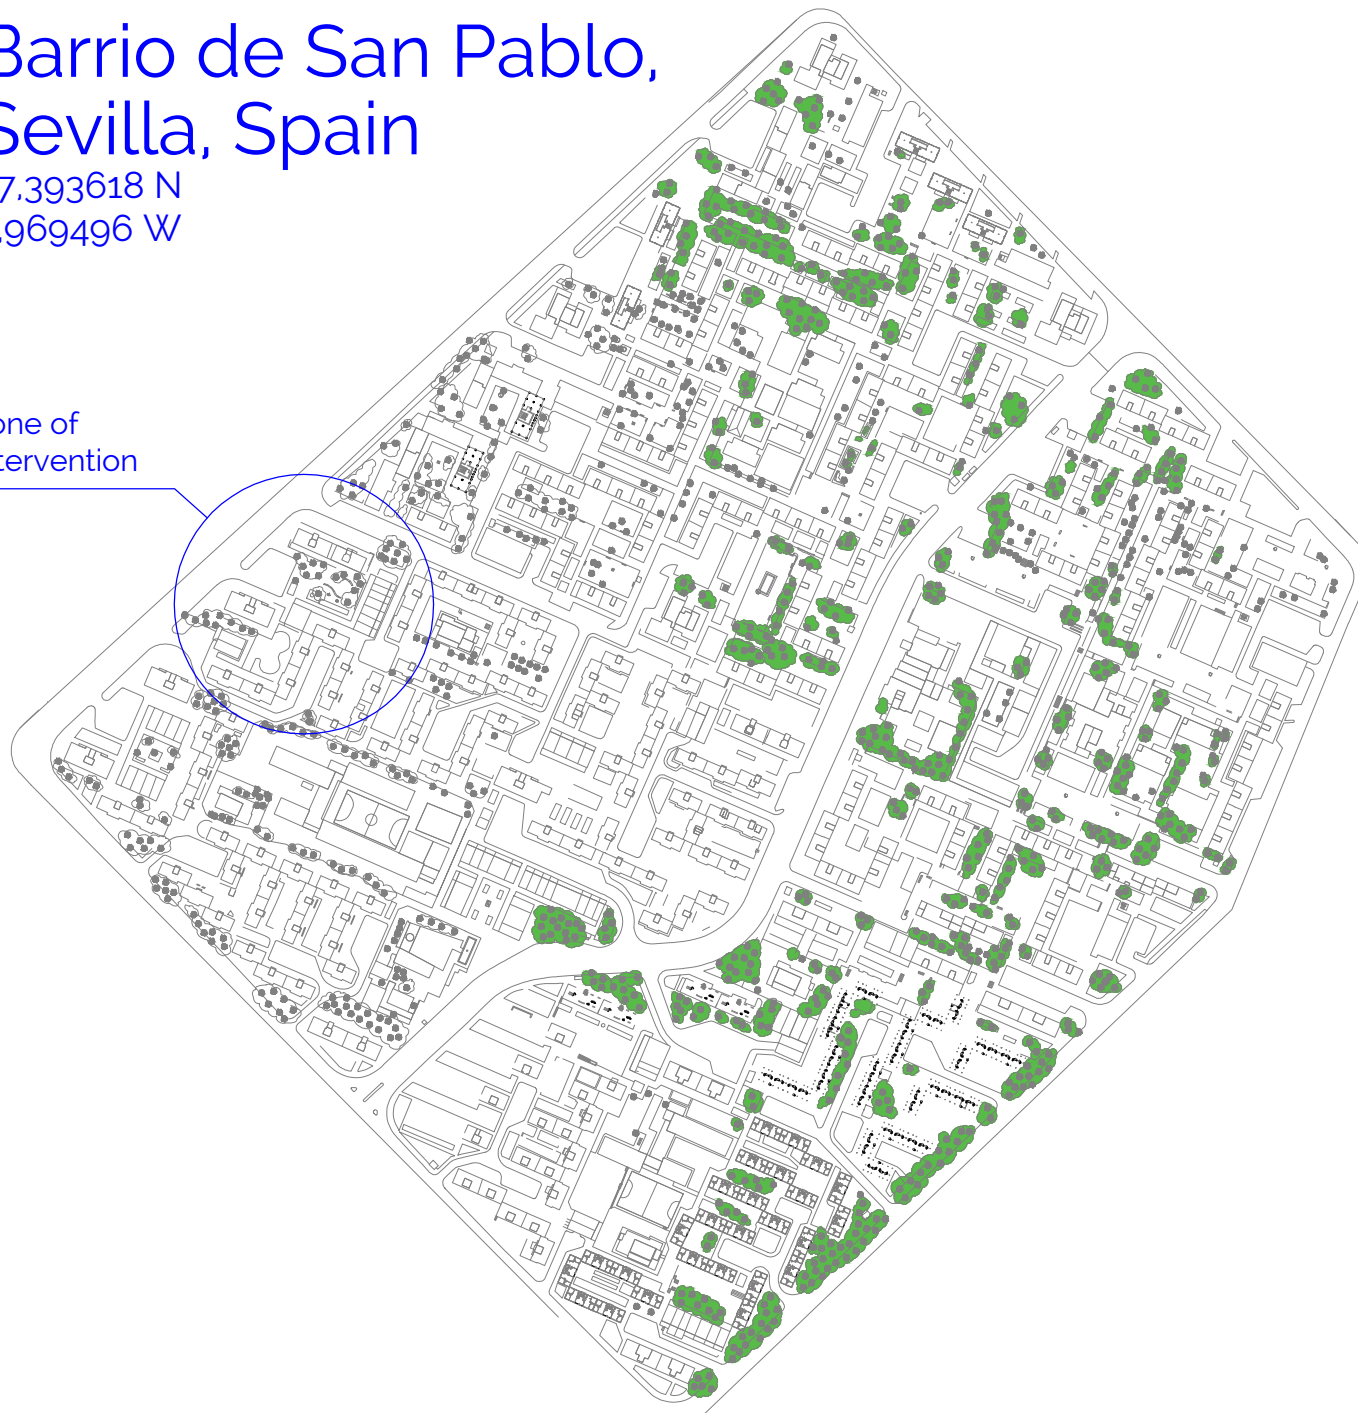


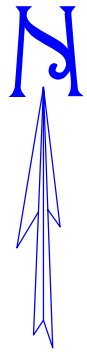


Barrio de San Pablo, Sevilla, Spain

37.393618 N
5.969496 W

Roof/Mass Plan

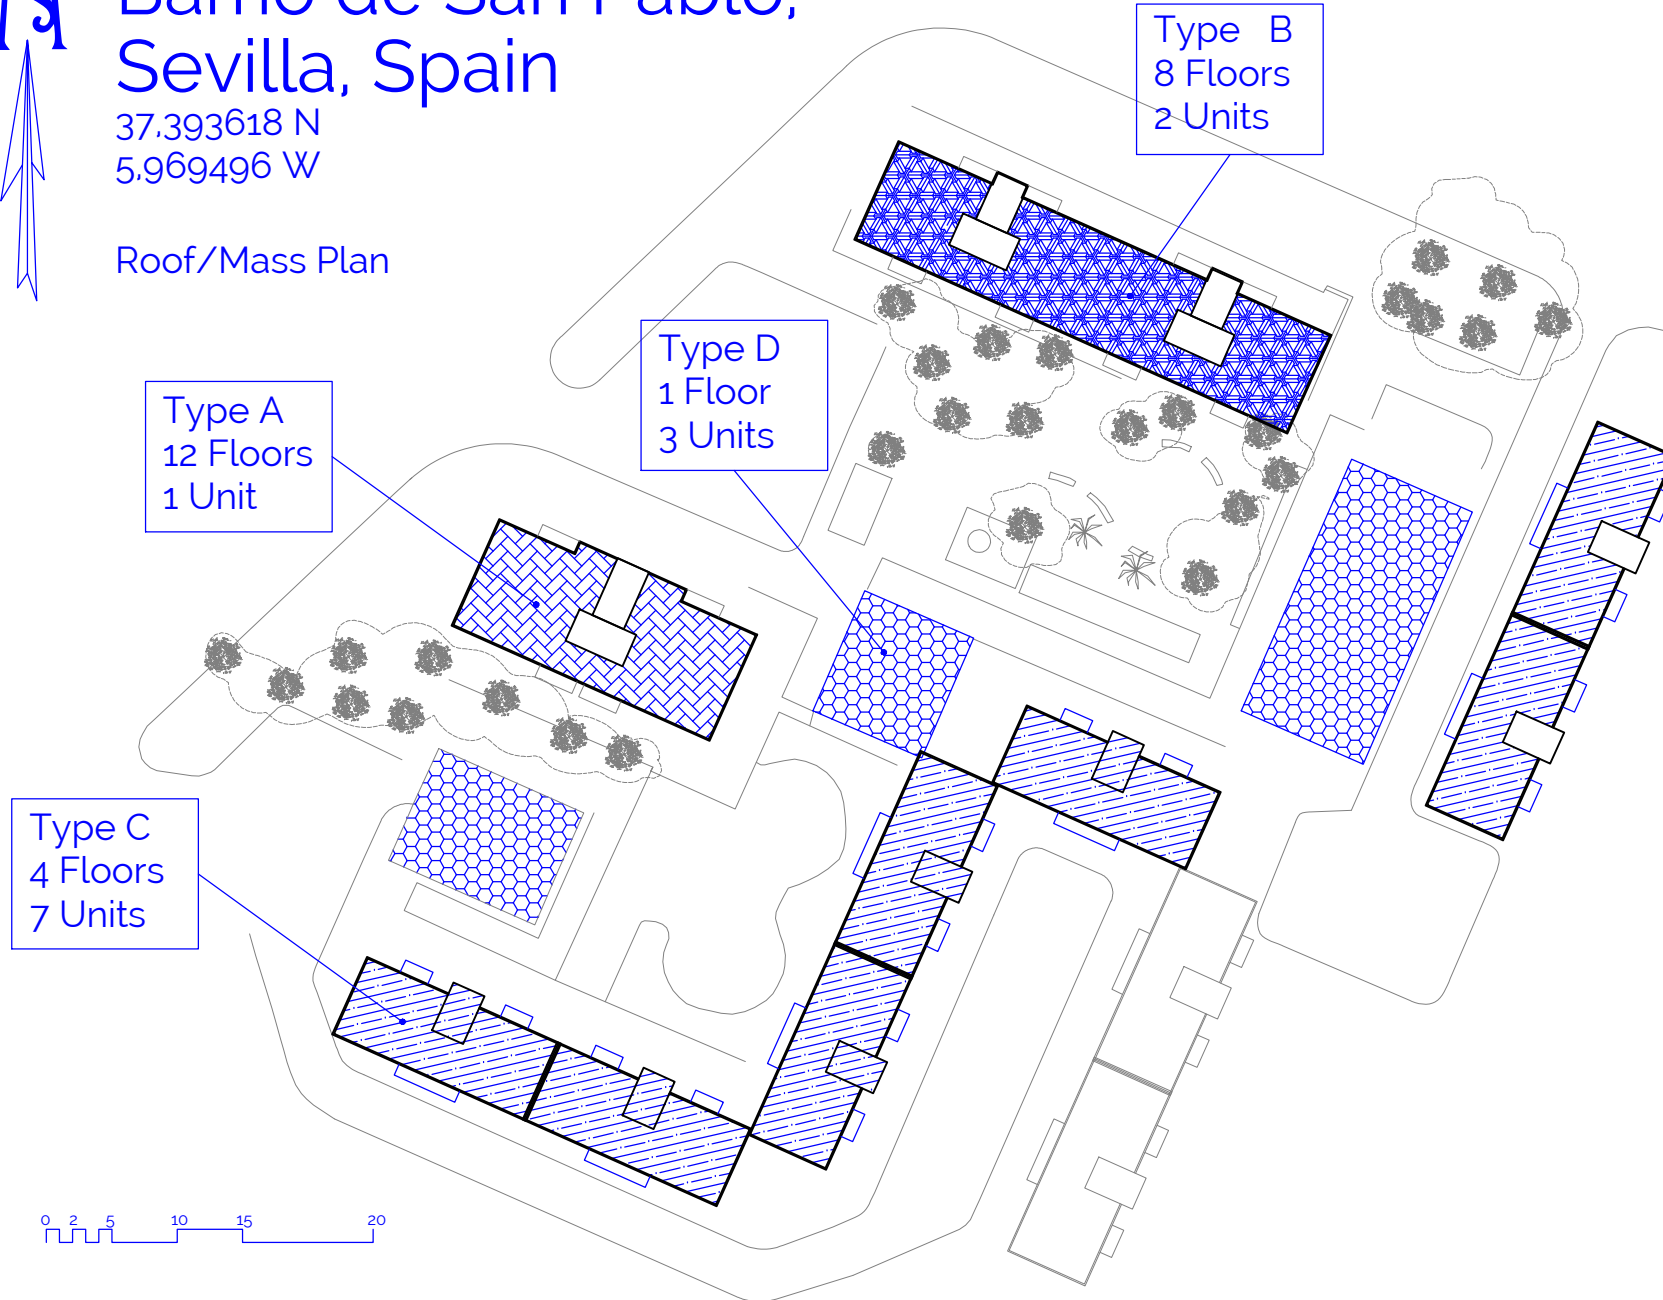


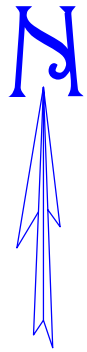

Barrio de San Pablo, Sevilla, Spain

37.393618 N
5.969496 W





Floors Plan

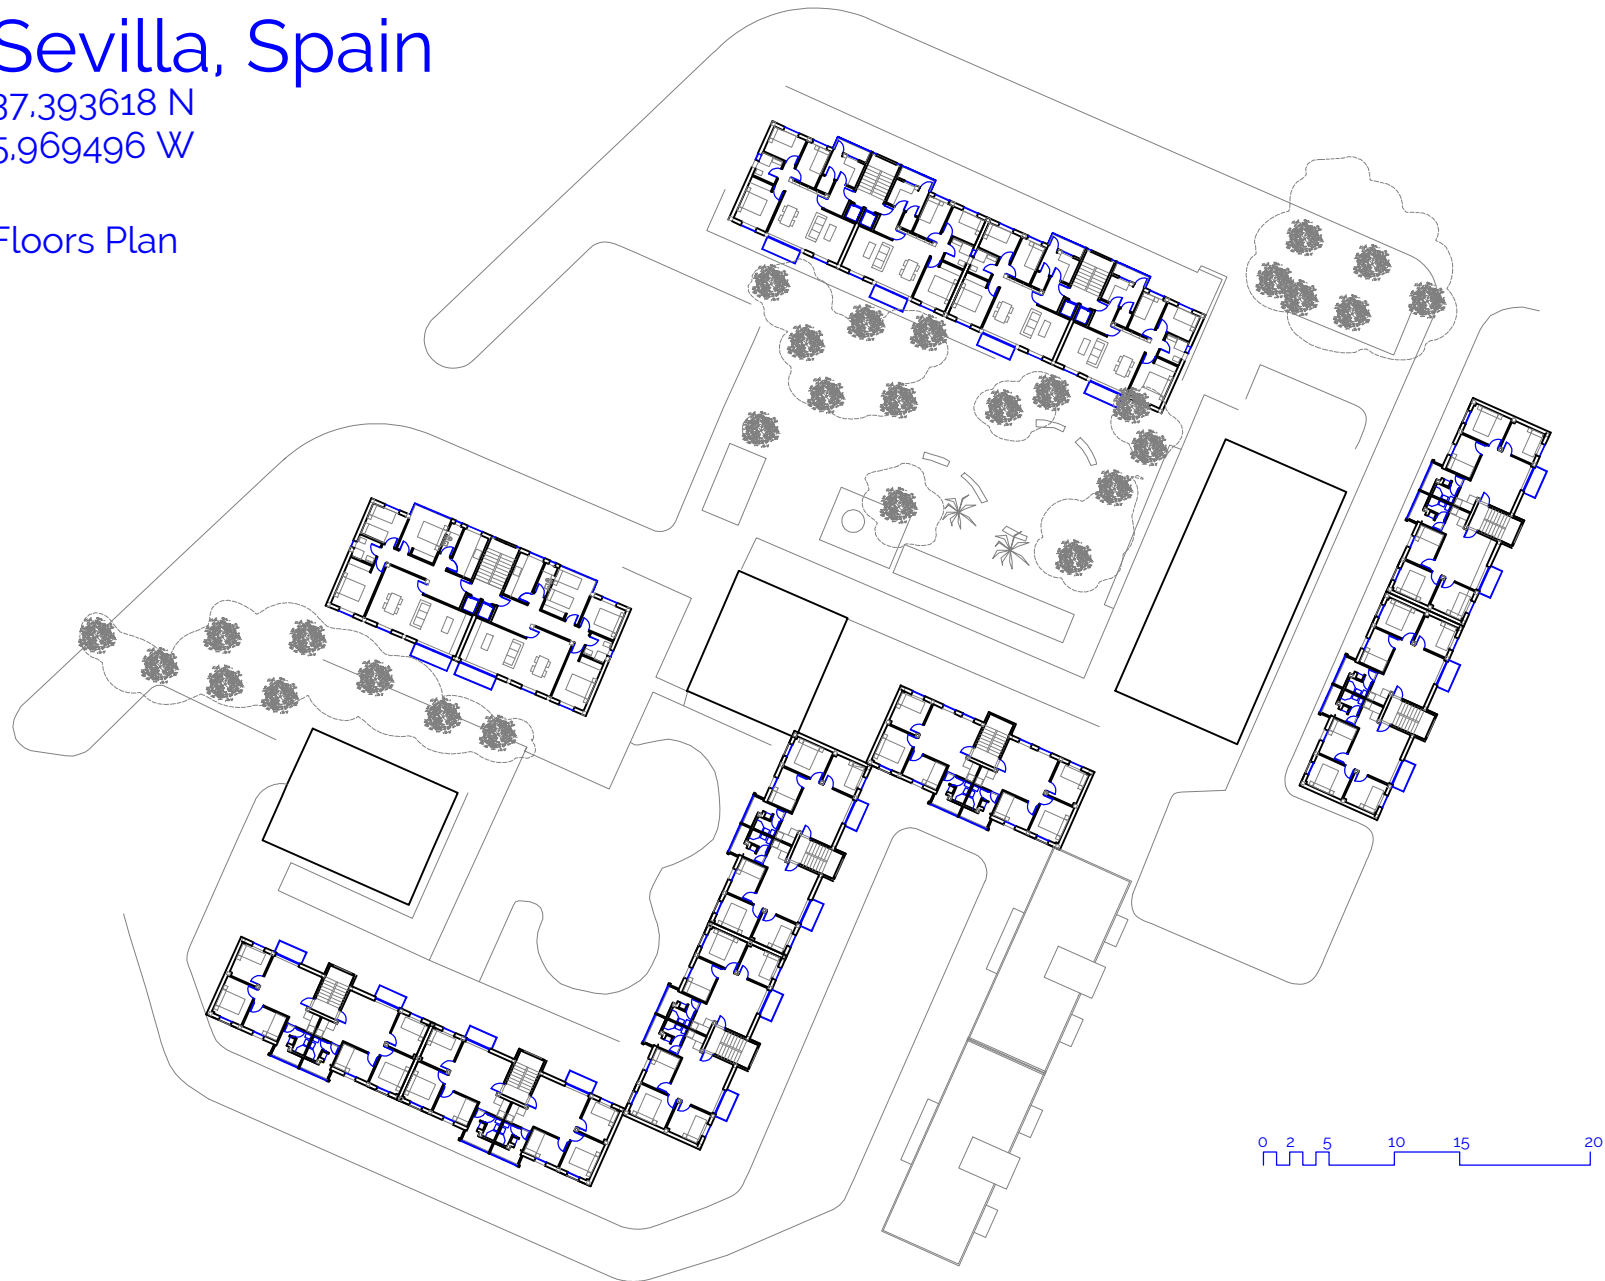


Barrio de San Pablo, Sevilla, Spain

Type A
12 Floors
1 Unit

0 2 5 10 15 20

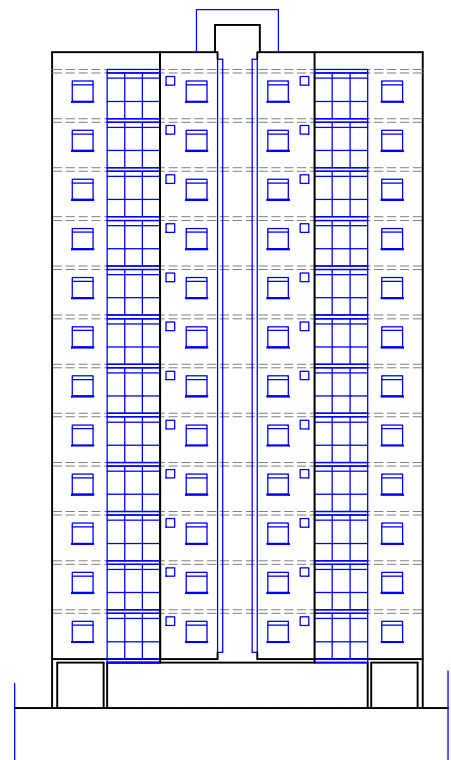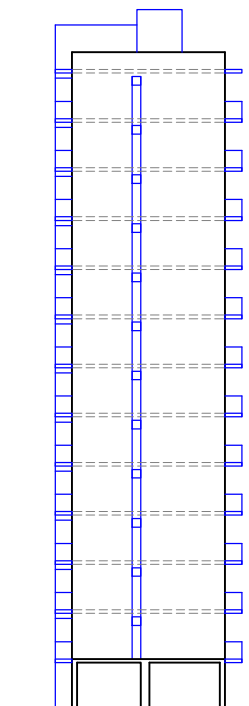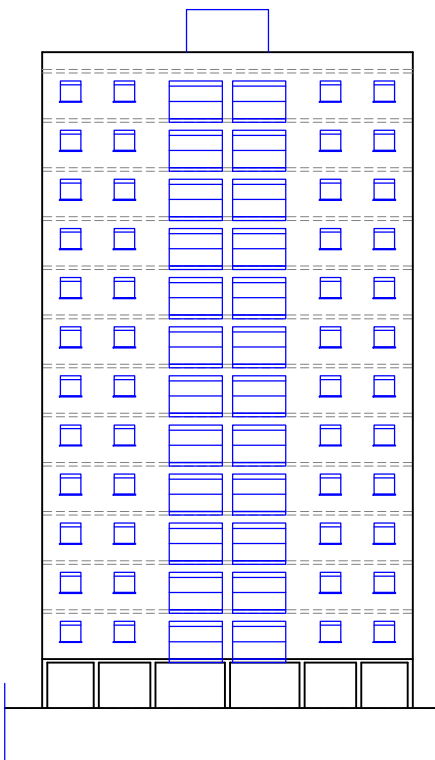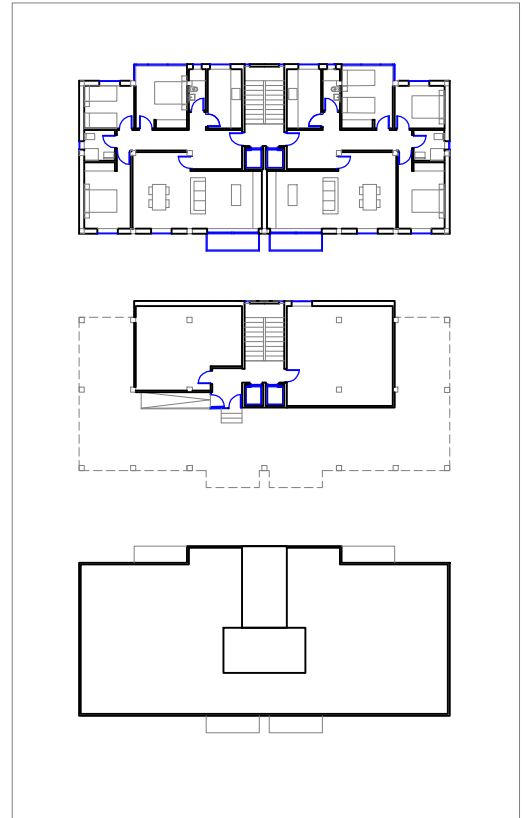

Barrio de San Pablo, Sevilla, Spain

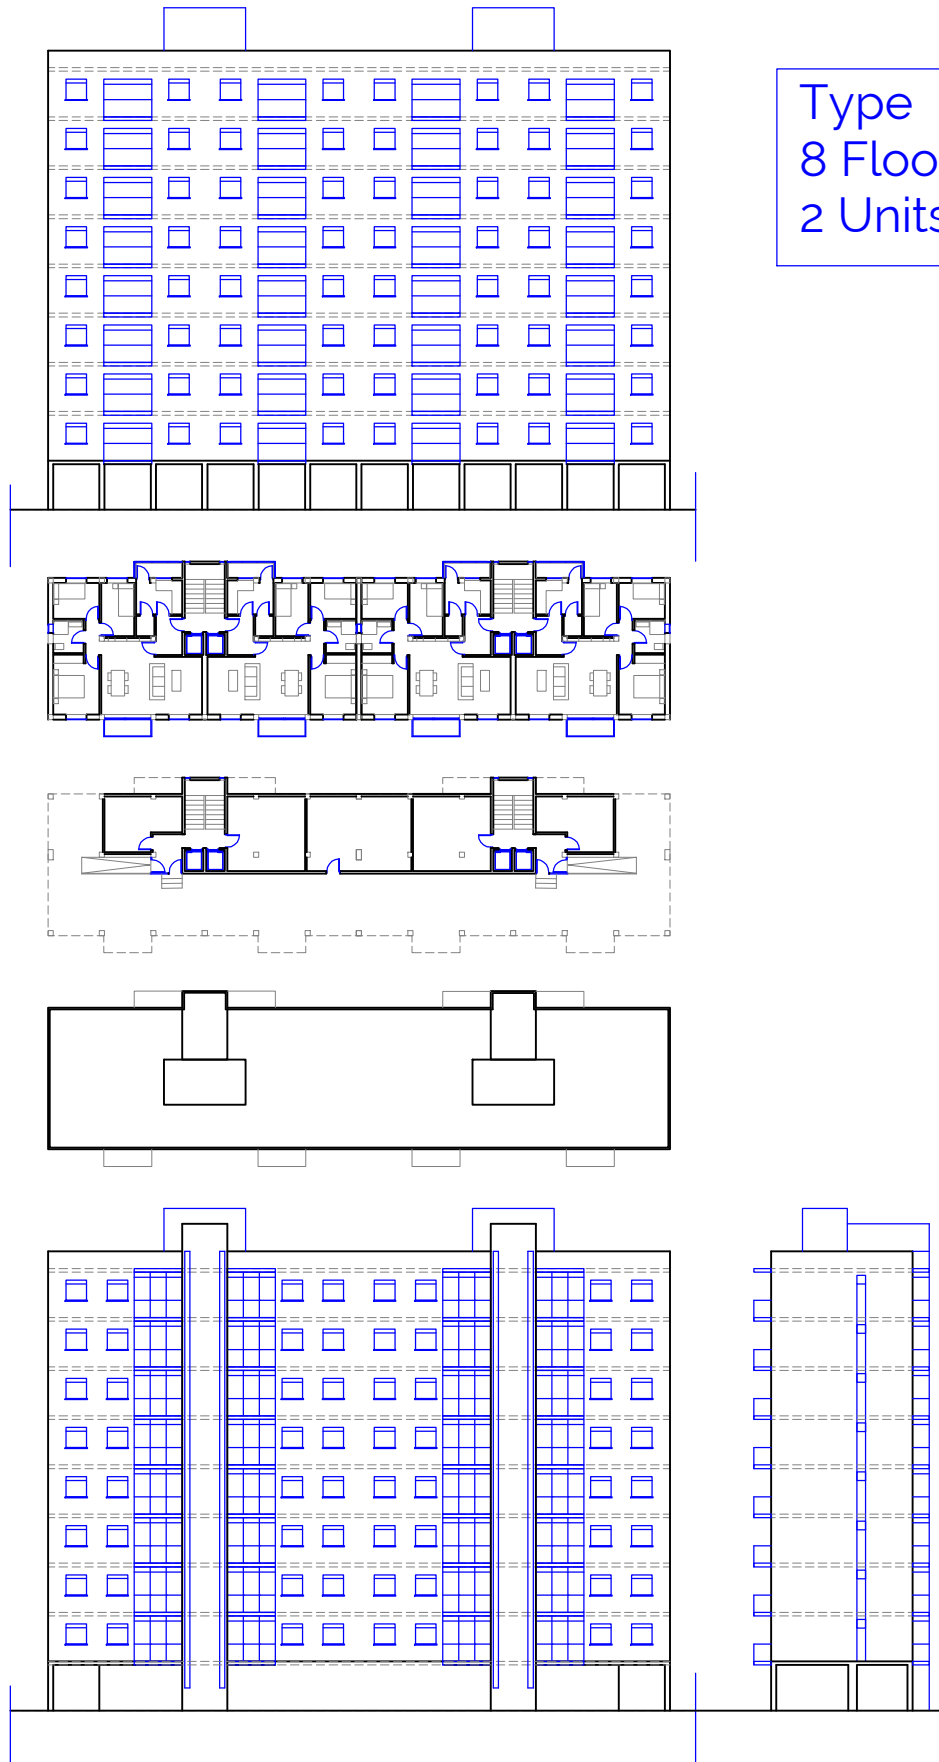

Type B
8 Floors
2 Units

0 2 5 10 15 20

Barrio de San Pablo, Sevilla, Spain

Type C
4 Floors
7 Units

